


Wasserversorgungsgenossenschaft Hadlikon

Schutzzone Schwändi Plan 1:2000
(GWR f 1041 + f1254)

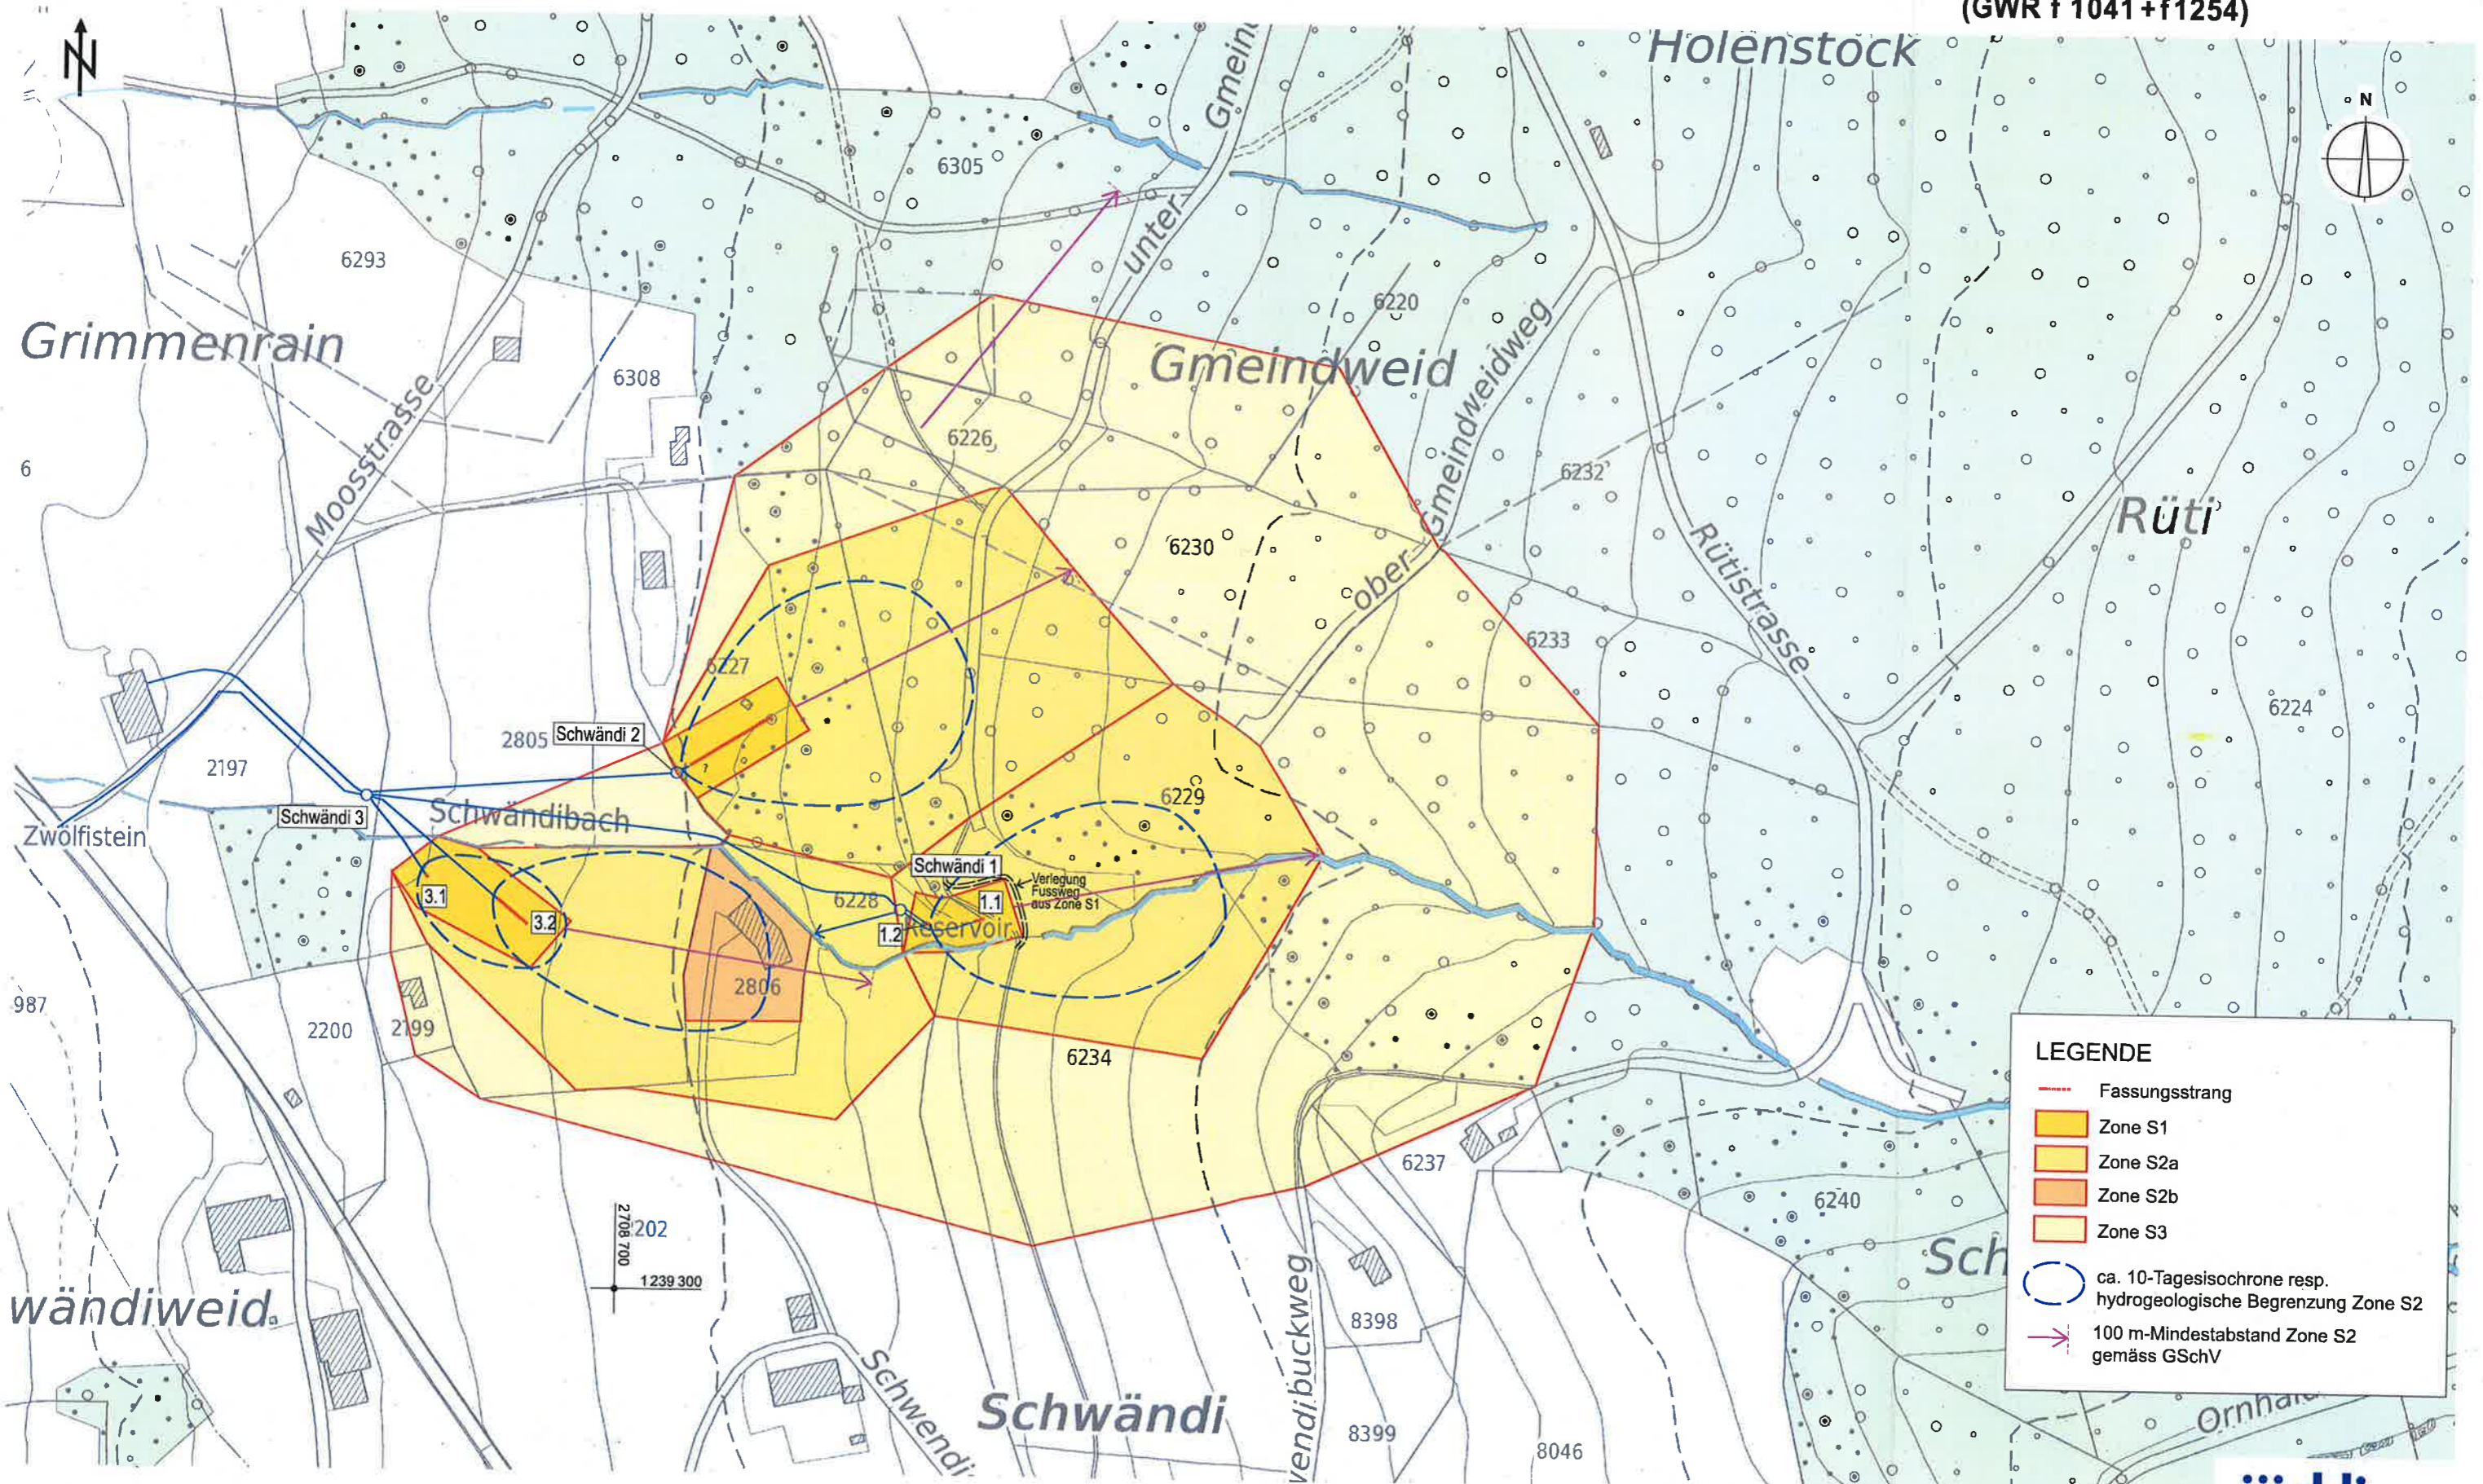

LEGENDE

- Fassungsstrang
- Zone S1
- Zone S2a
- Zone S2b
- Zone S3
- ca. 10-Tagesisochrone resp. hydrogeologische Begrenzung Zone S2
- 100 m-Mindestabstand Zone S2 gemäss GSchV